


PROFIL PODŁUŻNY  
SKALA 1:50/500



RYS. NR 2

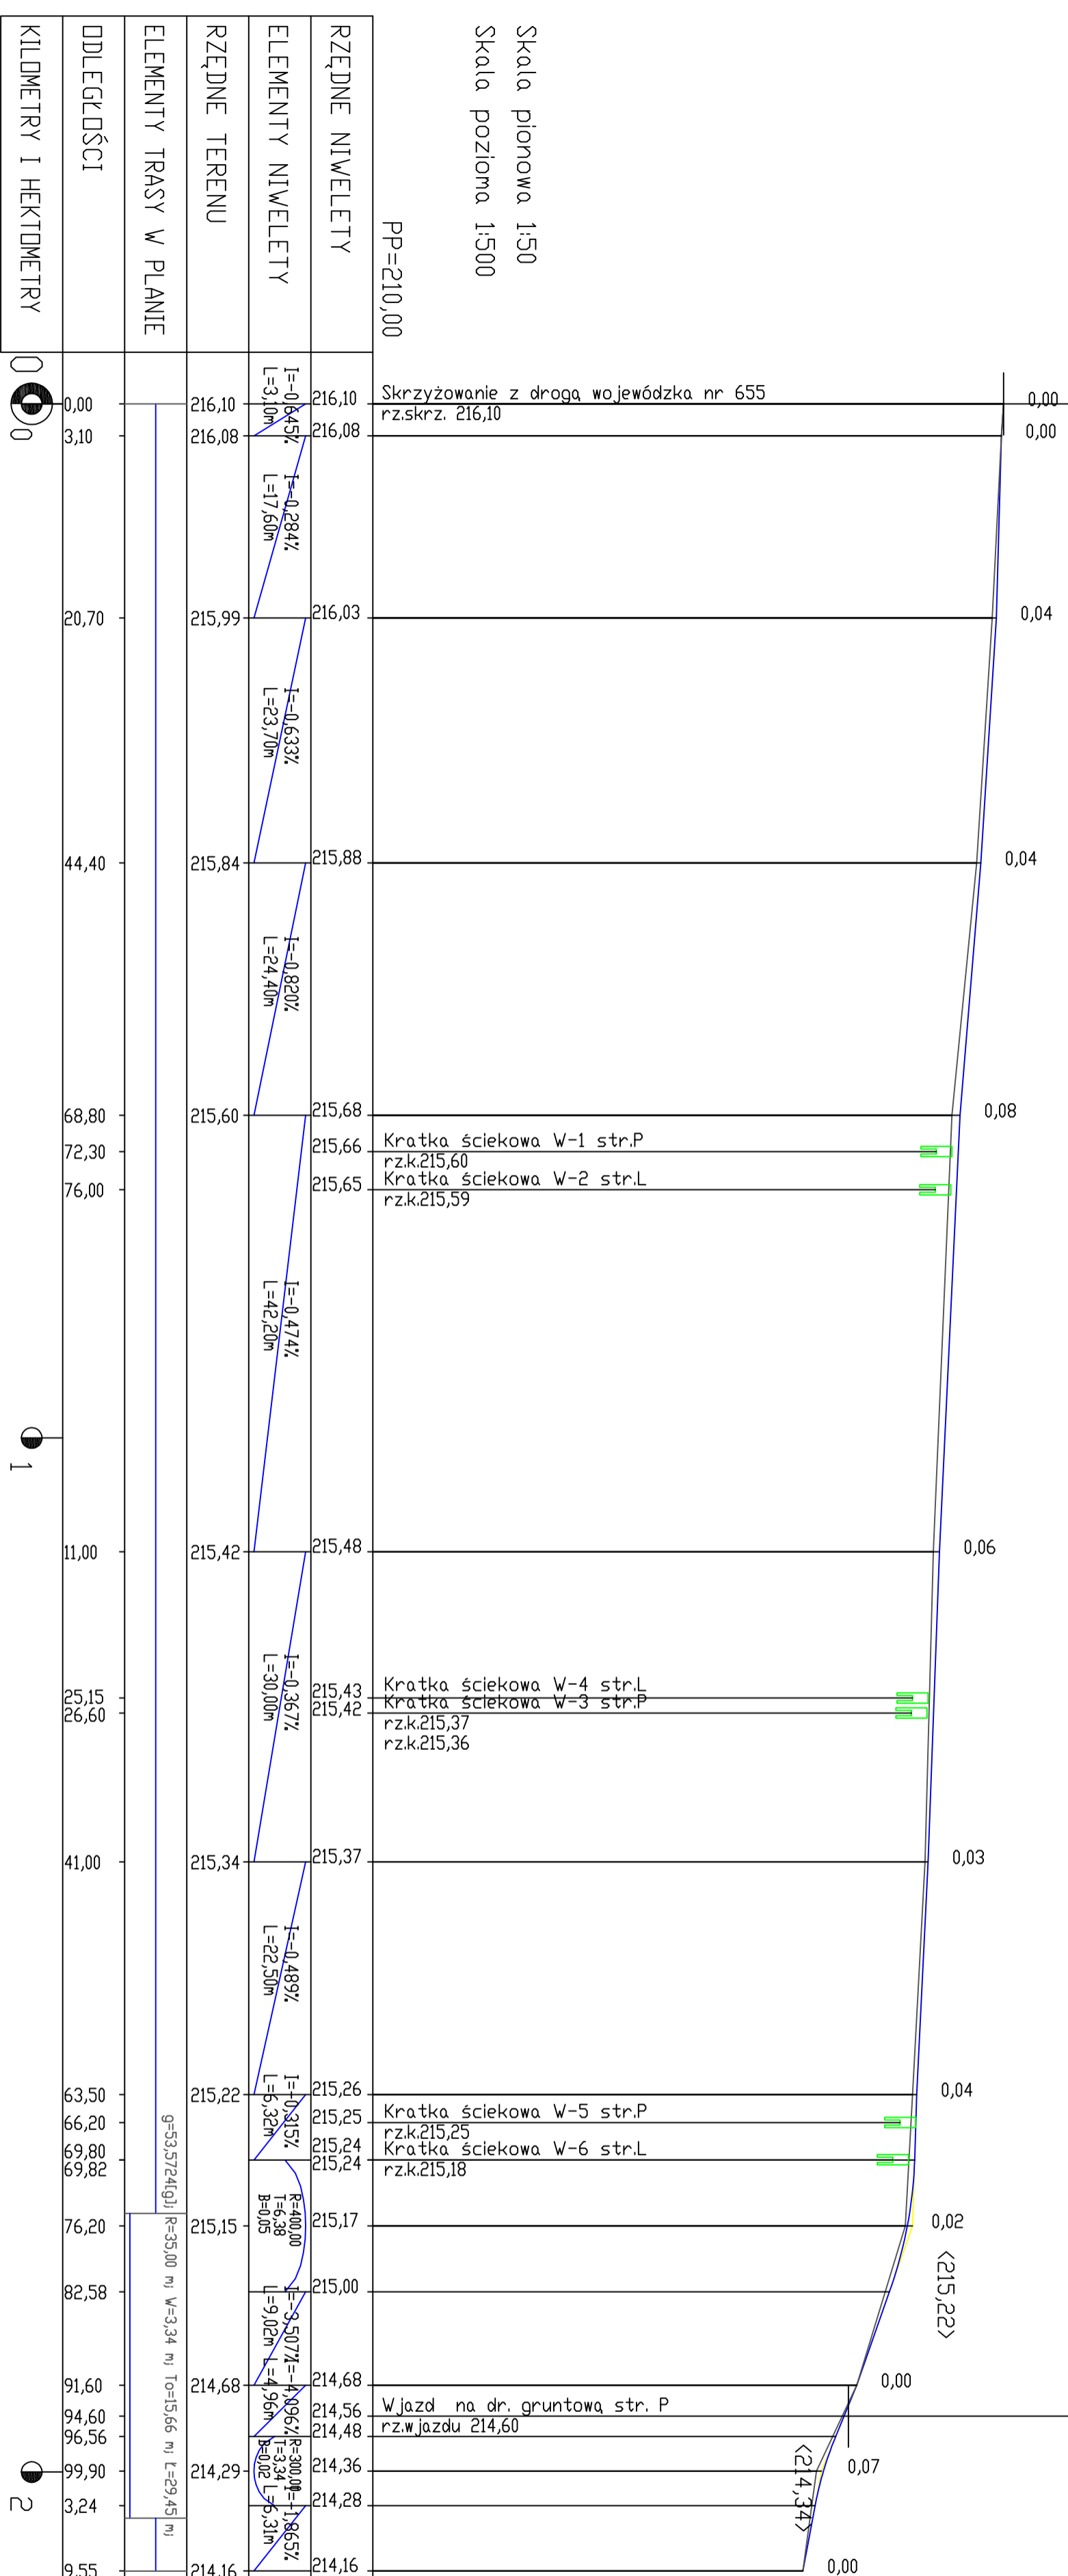

Skala pionowa 1:50  
Skala pozioma 1:500

PP=210,00

RZĘDNE NIWELETY	ELEMENTY NIWELETY	RZĘDNE TERENU	ELEMENTY TRASY W PLANIE	ODLEGŁOŚCI	KILOMETRY I HEKTOMETRY
216,10	I=-0,845% L=3,10m	216,10		0,00	0
216,08	I=-0,284% L=17,60m	216,08		3,10	0
216,03	I=-0,633% L=23,70m	215,99		20,70	0
215,88	I=-0,820% L=24,40m	215,84		44,40	0
215,68	I=-0,474% L=42,20m	215,60		68,80	0
215,48	I=-0,367% L=30,00m	215,42		72,30	0
215,37	I=-0,489% L=22,50m	215,34		76,00	0
215,26	I=-0,315% L=6,32m	215,22		11,00	0
215,17	R=400,00 T=6,98 b=0,65	215,15		25,15	0
215,00	I=-3,507% L=9,02m	215,00		26,60	0
214,68	I=-0,96% L=4,96m	214,68		41,00	0
214,56	I=-3,34% L=6,02	214,56		63,50	0
214,36	I=-1,865% L=6,31m	214,29		66,20	0
214,28		214,28		69,80	0
214,16		214,16		69,82	0
				76,20	0
				82,58	0
				91,60	0
				94,60	0
				96,56	0
				99,90	0
				3,24	2
				9,55	2

PROJEKTOWANIE I NADZORY RENATA STANKIEWICZ		DATA	
OBIEKT	PRZEBUDOWA (REMONT) DRÓG I PARKINGÓW W JELENIEWIE		
ADRES	dz. nr 314/4, 282/1, 280/2, 509/2, 570		
BRANŻA DROGOWA	NUMER UPRAWNIENI	PODPIS	
Projektant	inż. RENATA STANKIEWICZ	PDL/0030/ZOOD/04	
Sprawdzający	mgr inż. STANISŁAW NOWIK	SUW - 47/85	
TYTUŁ RYS.	PROFIL PODŁUŻNY	SKALA 1:50/500	
		RYS. NR D-2	