


562380,53 581579,59

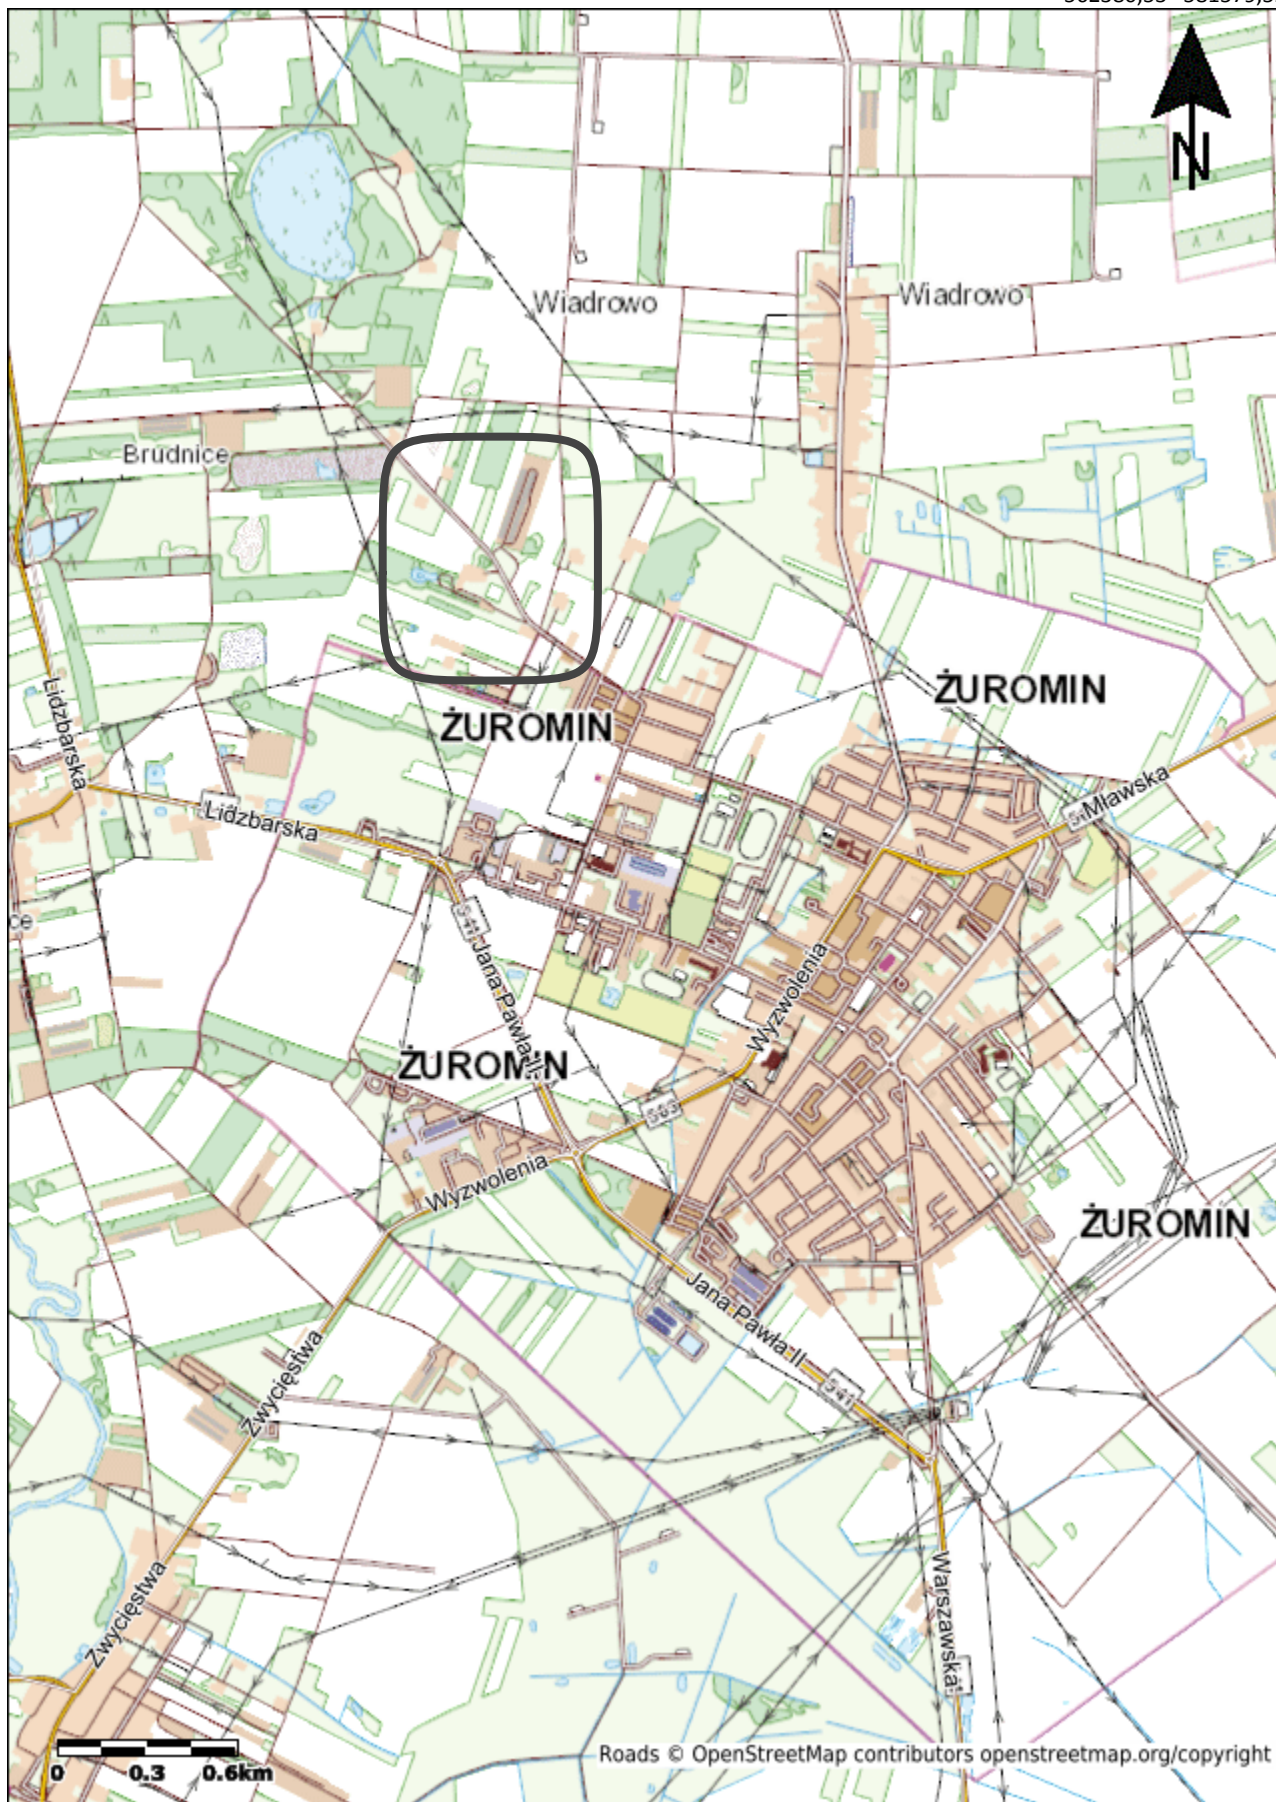

558147,19 575626,46

 lokalizacja robót

