


PIK. 963,00

Skala: 1:100/1:100

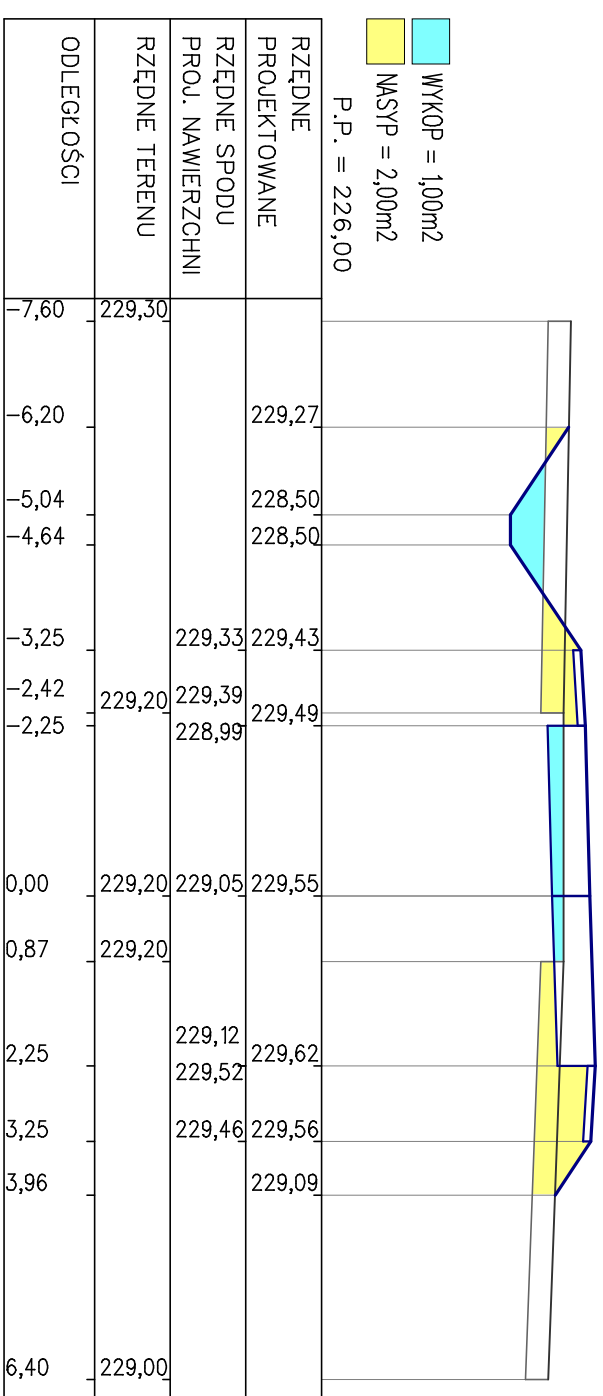

PIK. 1001,00

Skala: 1:100/1:100

