


PIK. 1011,00

Skala: 1:100/1:100

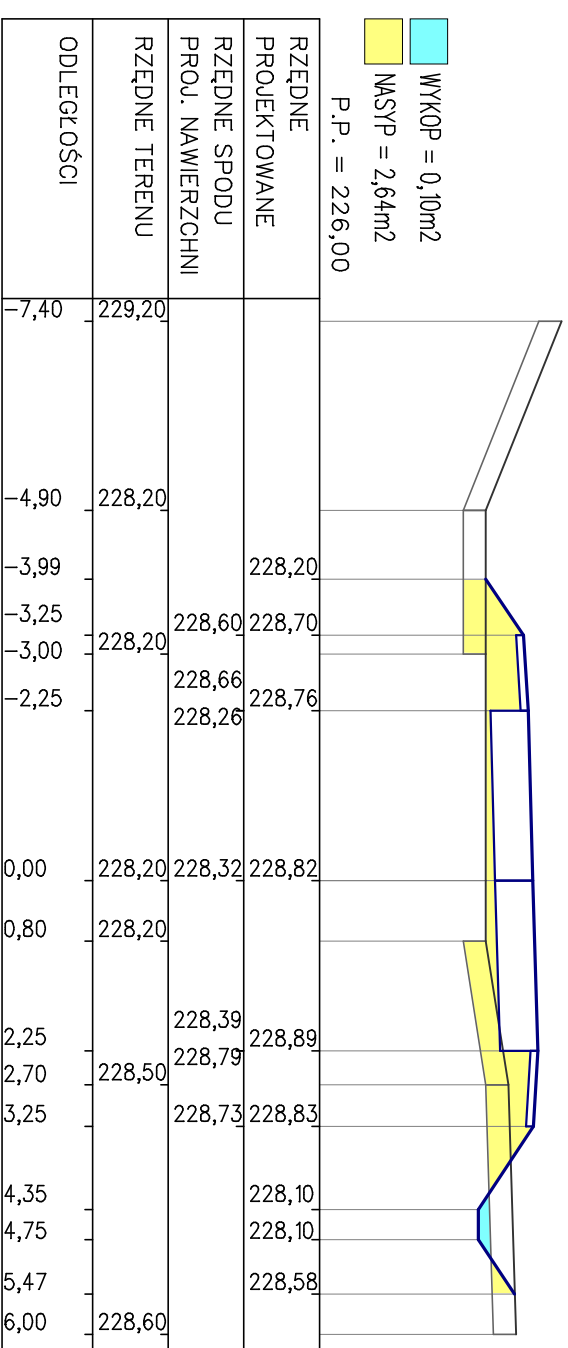

PIK. 1027,00

Skala: 1:100/1:100

