


PIK. 86,00

Skala: 1:100/1:100

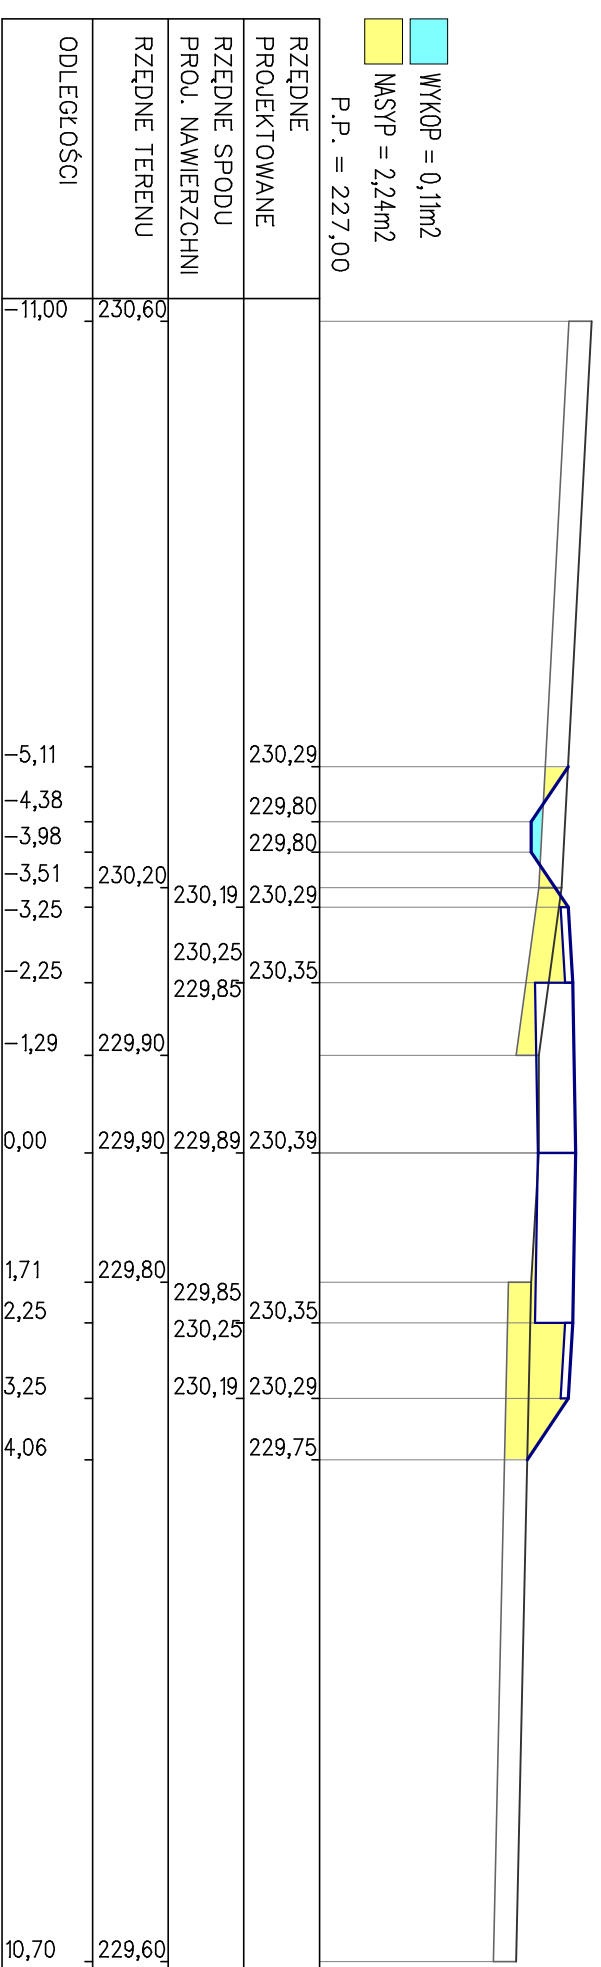

PIK. 111,00

Skala: 1:100/1:100

