


PK. 312,00

Skala 1:100/1:100

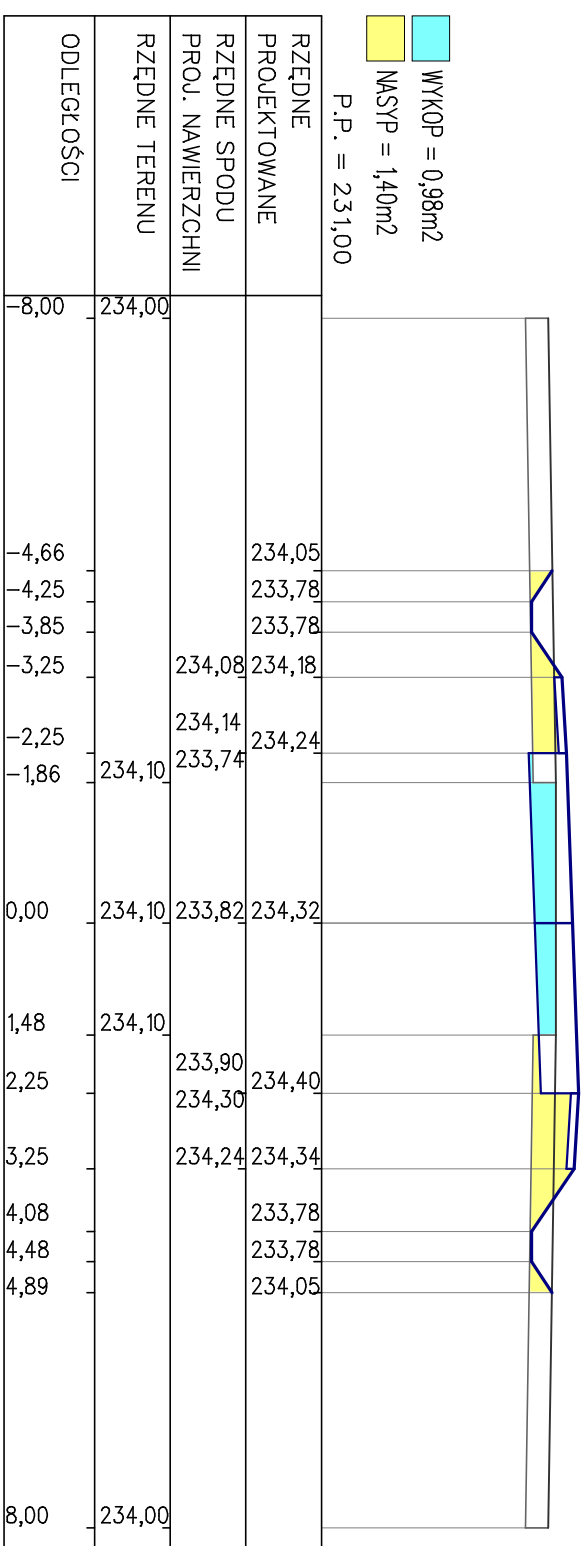

PK. 328,00

Skala 1:100/1:100

