


PIK. 0,00


Skale 1:100/1:100

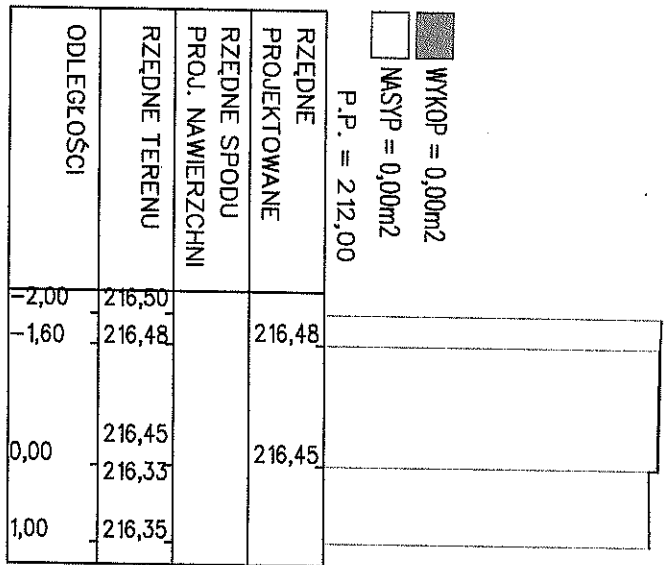

■ WYKOP = 0,00m<sup>2</sup>  
 □ NASYP = 0,00m<sup>2</sup>  
 P.P. = 212,00

PIK. 20,46

Skale 1:100/1:100

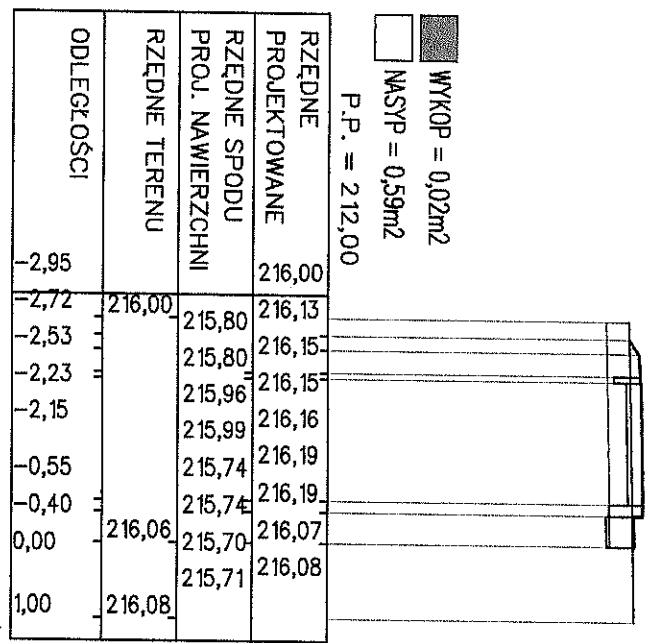


■ WYKOP = 0,02m<sup>2</sup>  
 □ NASYP = 0,59m<sup>2</sup>  
 P.P. = 212,00



PIK. 46,50

Skala 1:100/1:100

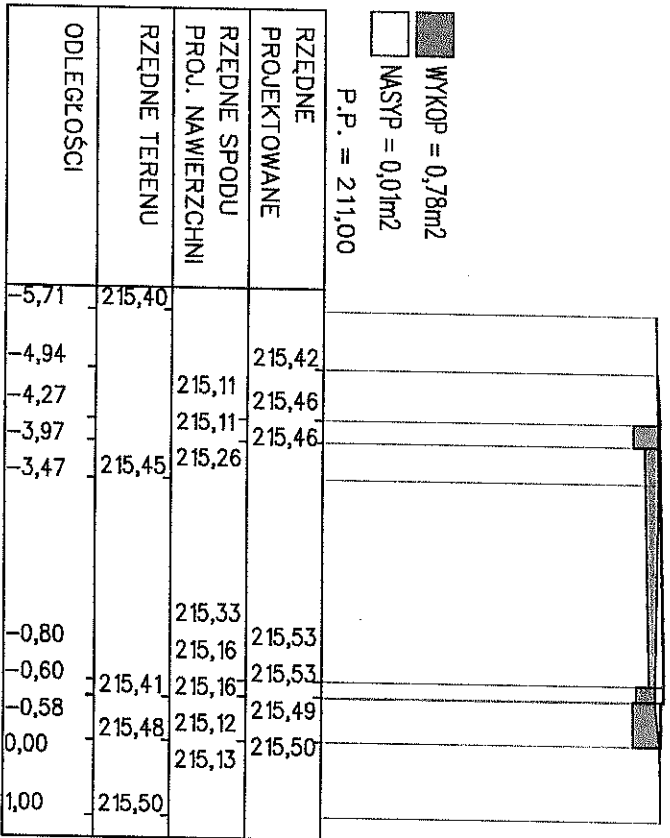

PIK. 84,25

Skala 1:100/1:100

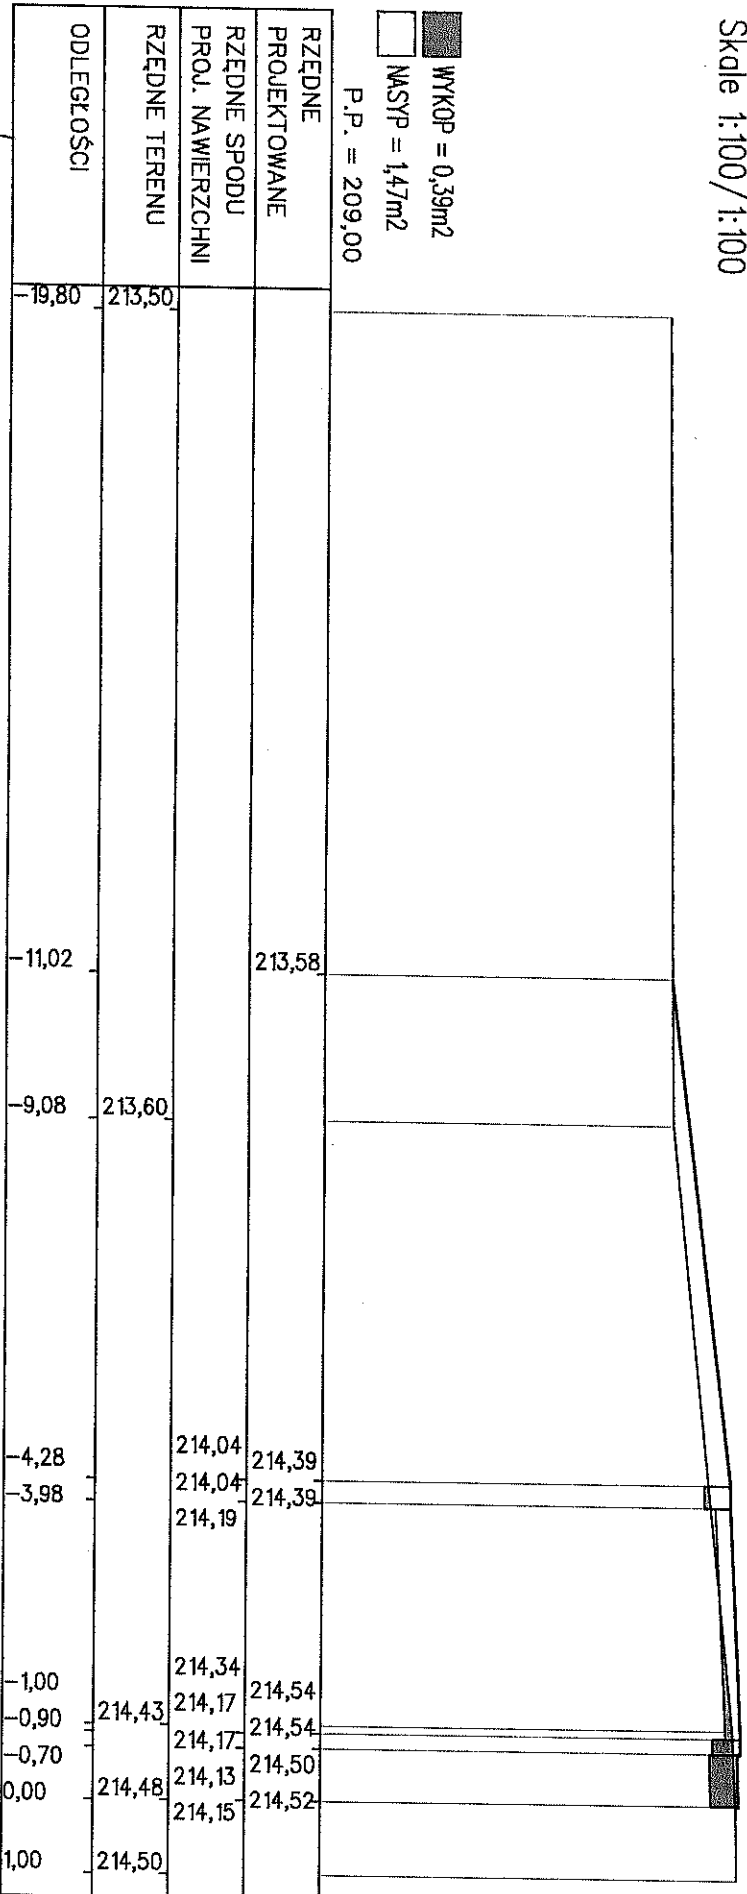



PIK. 122,22

Skale 1:100/1:100

■ WYKOP = 0,23m<sup>2</sup>  
□ NASYP = 2,92m<sup>2</sup>

P.P. = 208,00

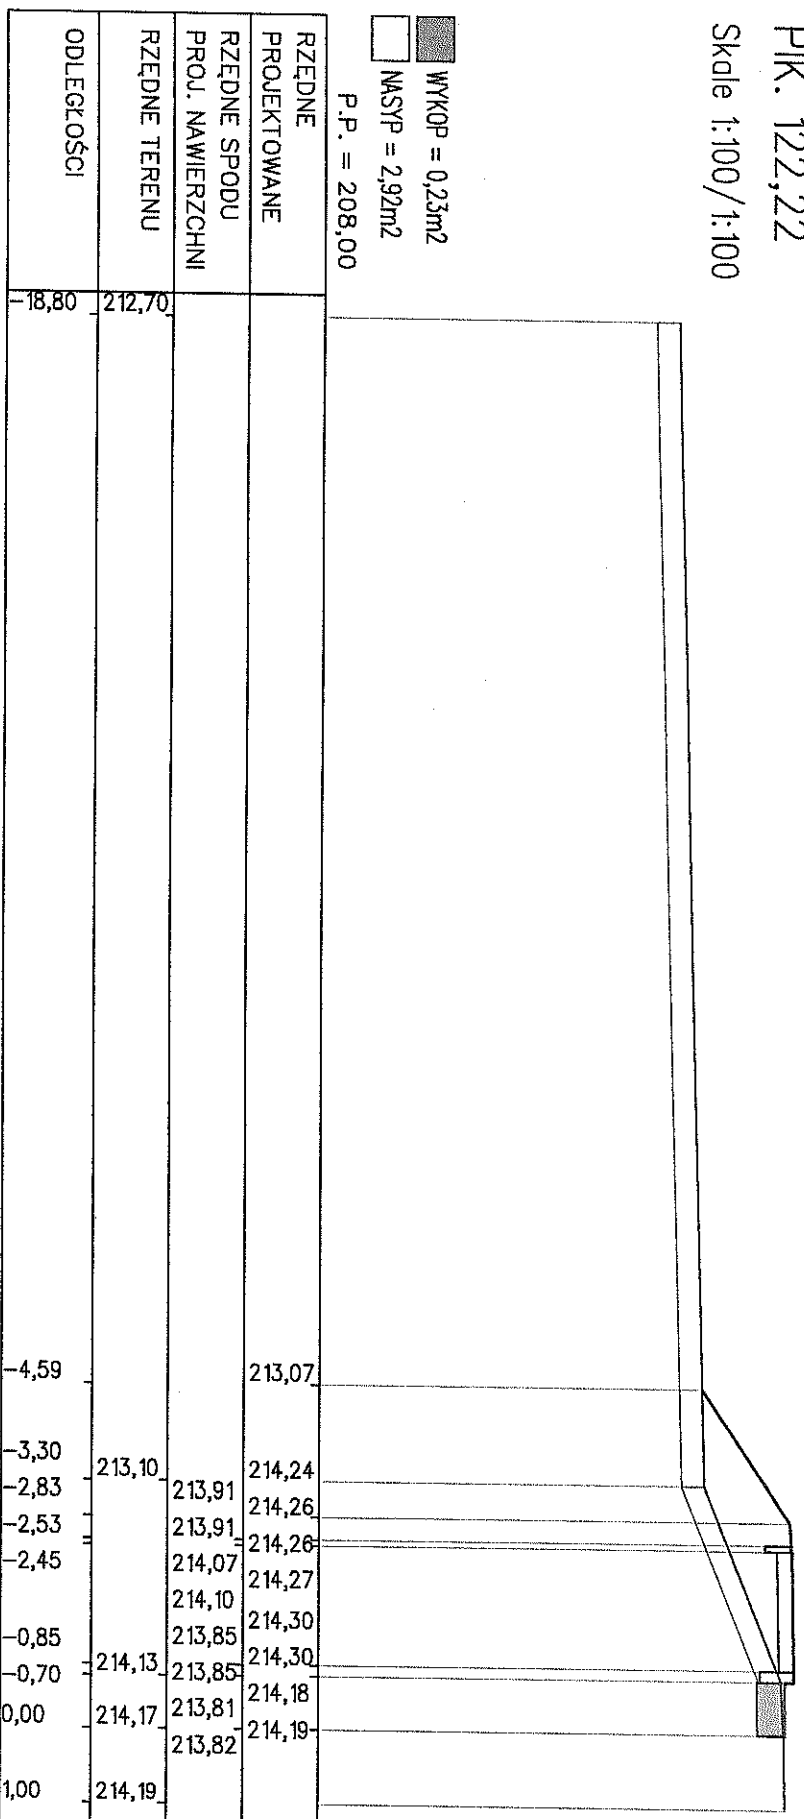


PIK. 145,72

Skale 1:100/1:100


■ WYKOP = 0,04m<sup>2</sup>  
□ NASYP = 2,70m<sup>2</sup>

P.P. = 209,00

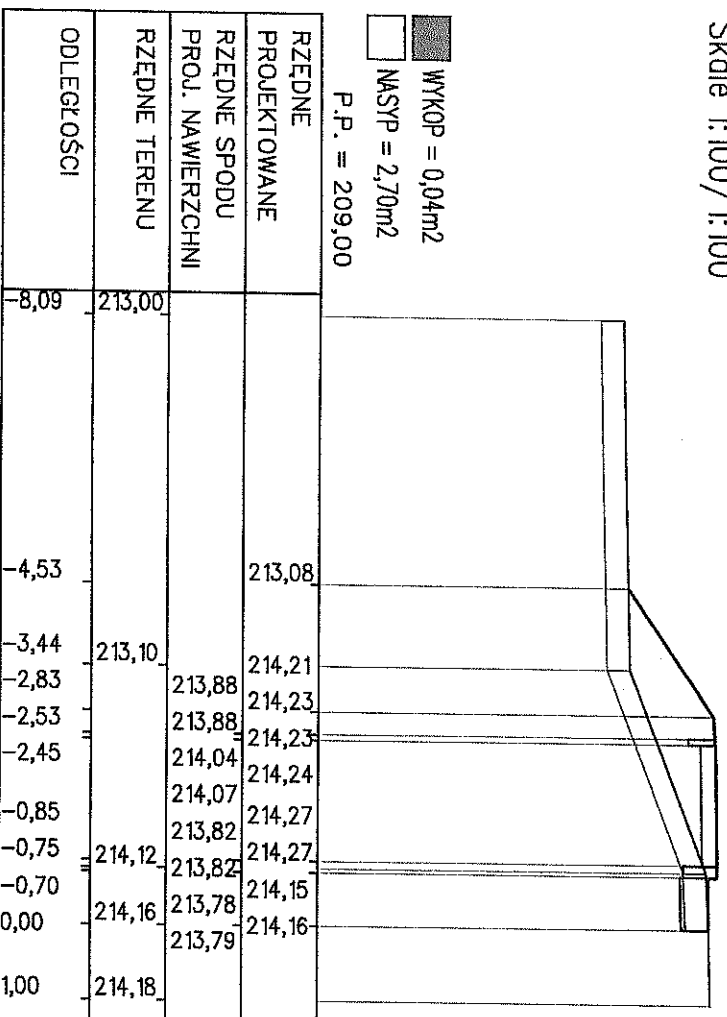


PIK. 166,84

Skale 1:100/1:100

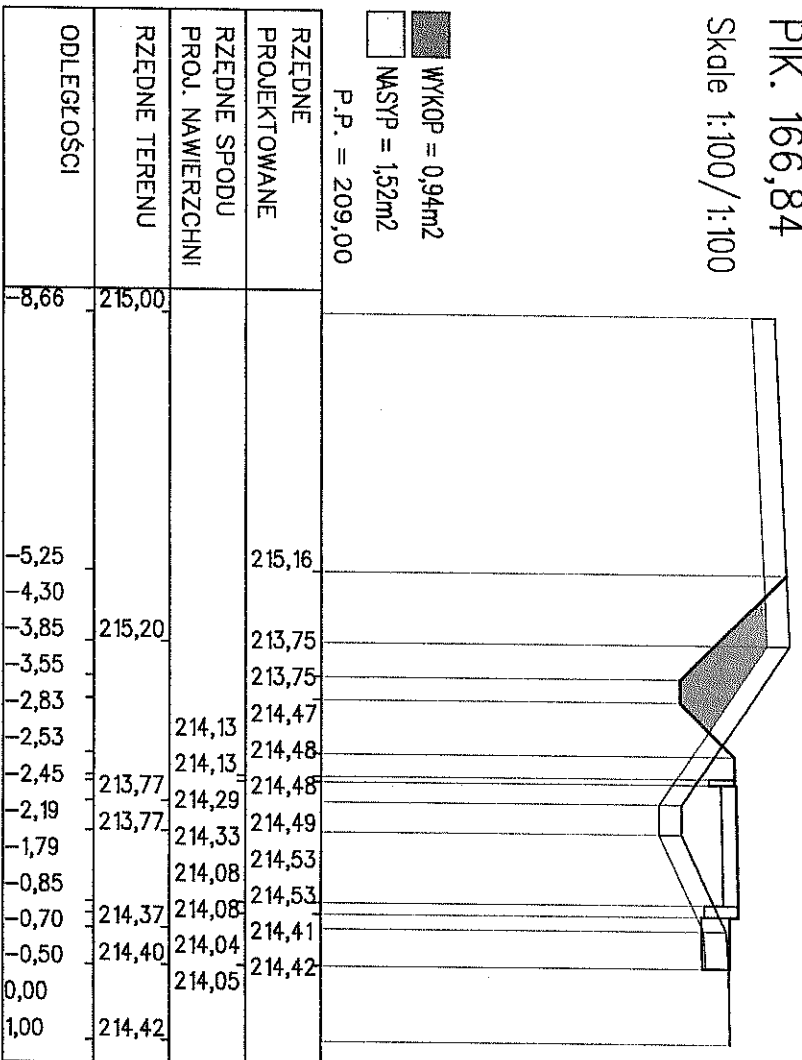

PIK. 207,40


Skale 1:100/1:100

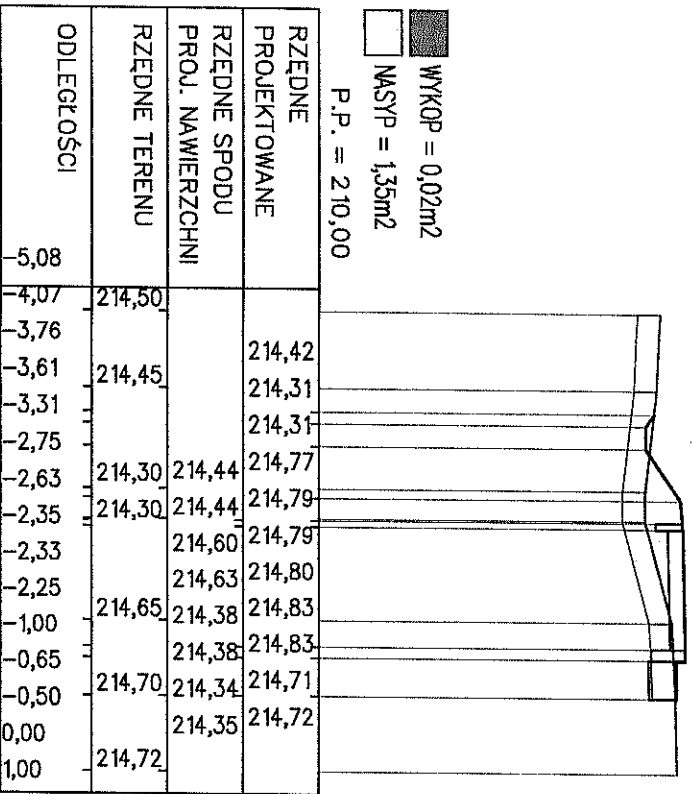




PIK. 469,30

Skala 1:100/1:100

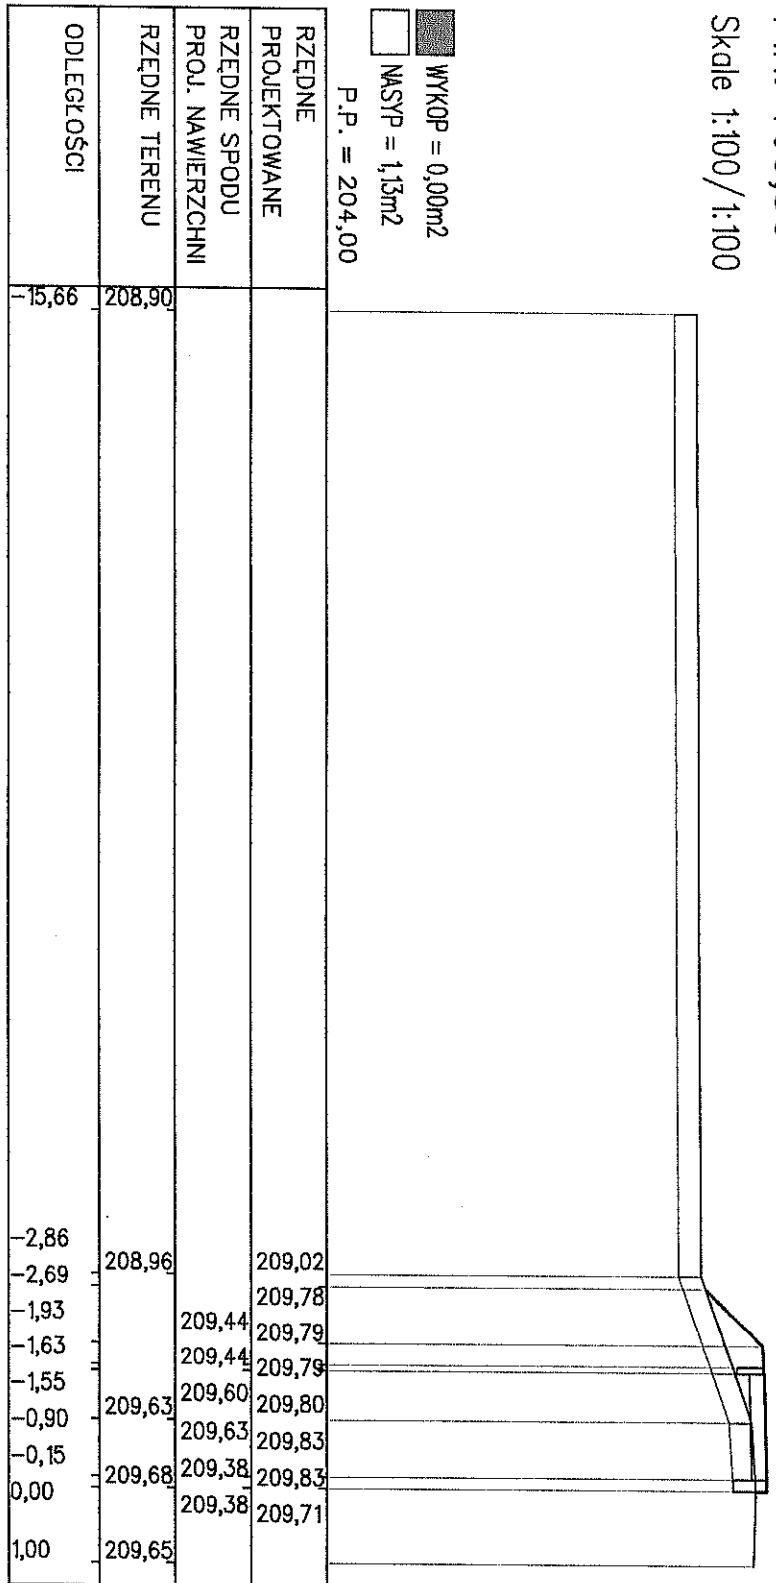

PIK. 500,00

Skala 1:100/1:100

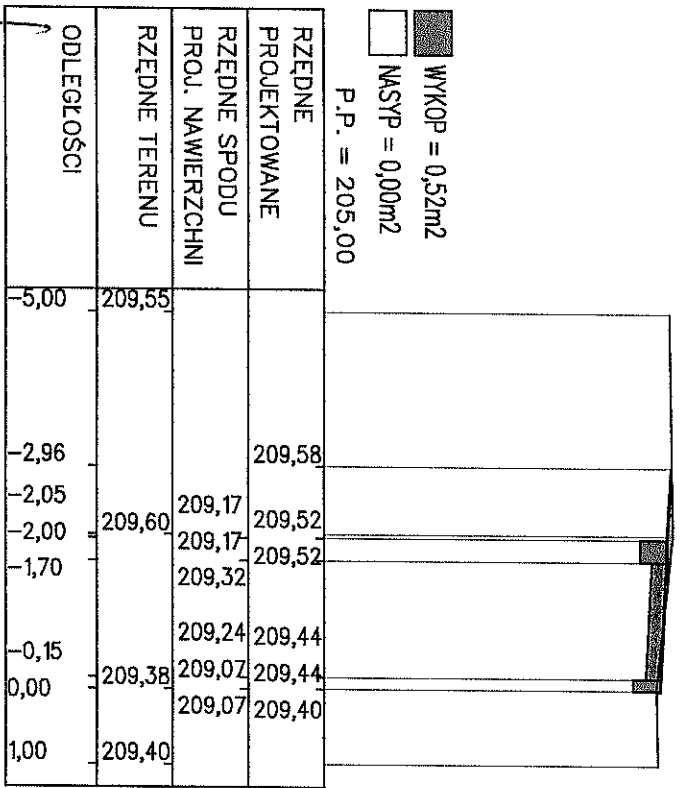



PIK. 550,00

Skala 1:100/1:100

■ WYKOP = 0,00m<sup>2</sup>  
 □ NASYP = 0,27m<sup>2</sup>

P.P. = 204,00

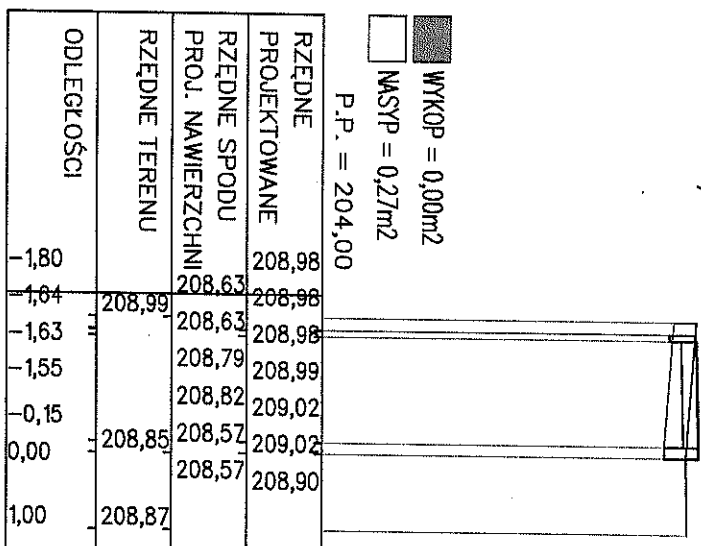


PIK. 575,00

Skala 1:100/1:100

■ WYKOP = 0,00m<sup>2</sup>  
 □ NASYP = 0,73m<sup>2</sup>


P.P. = 204,00

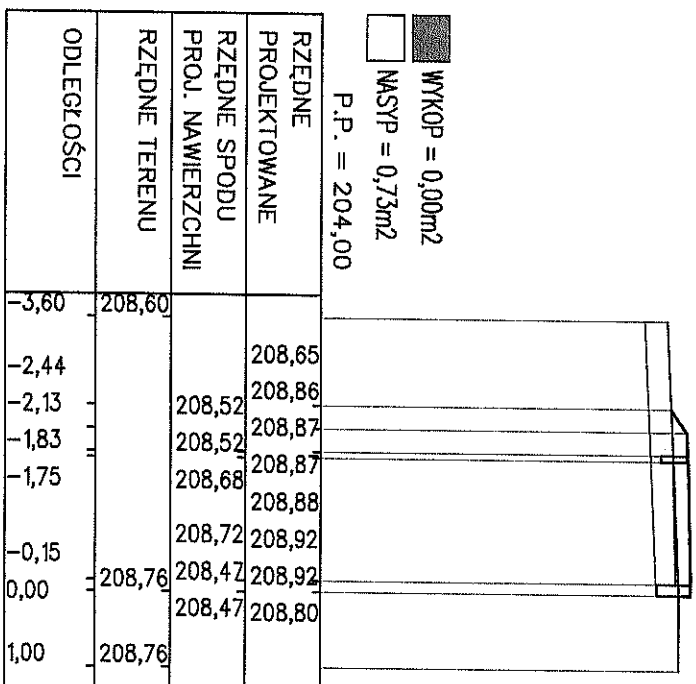



PK. 629,46

Skala 1:100/1:100

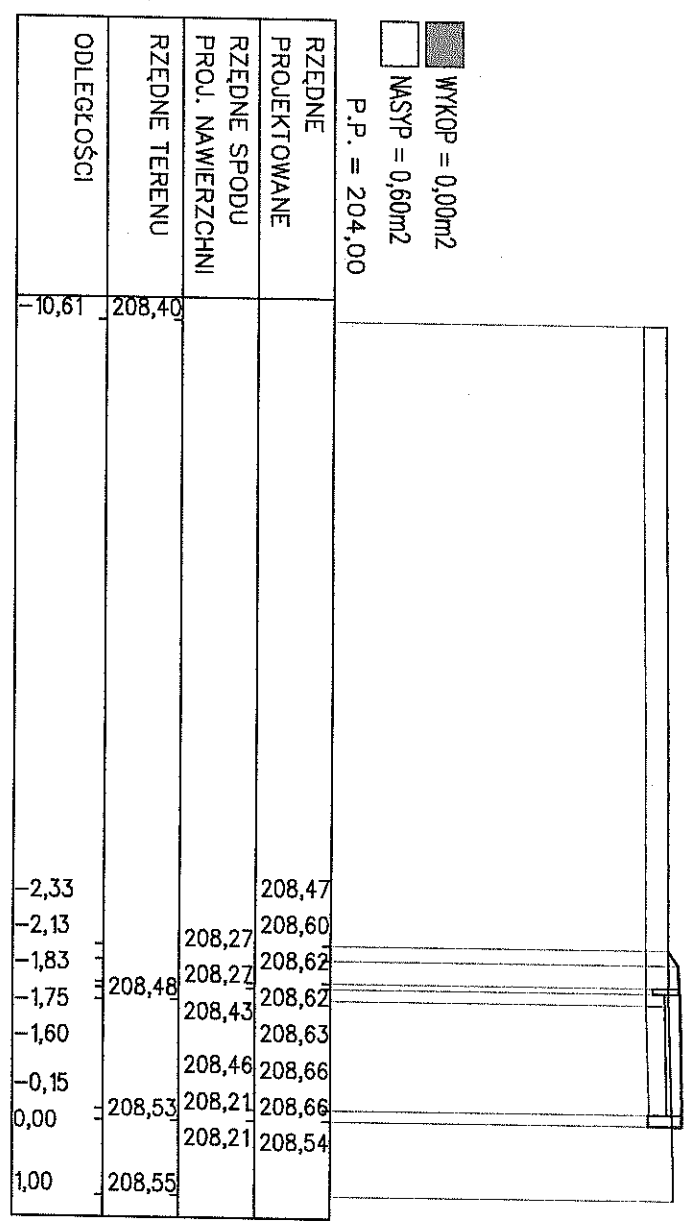

PK. 681,54

Skala 1:100/1:100

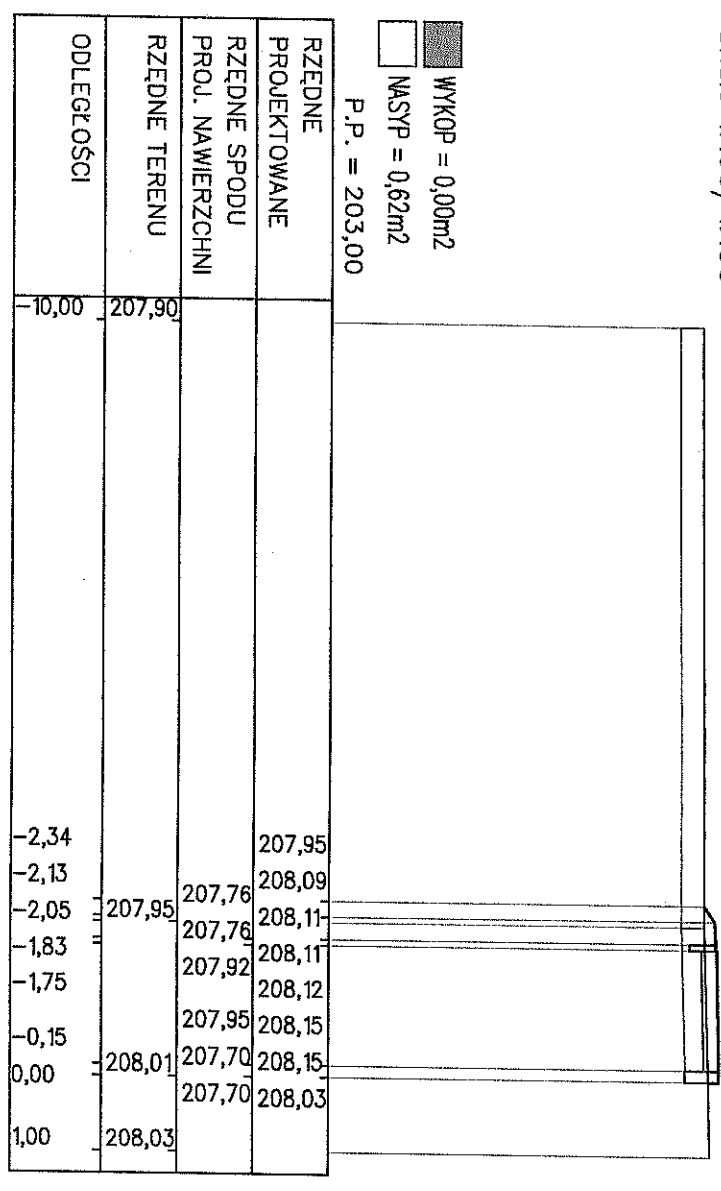




