




. 118.2

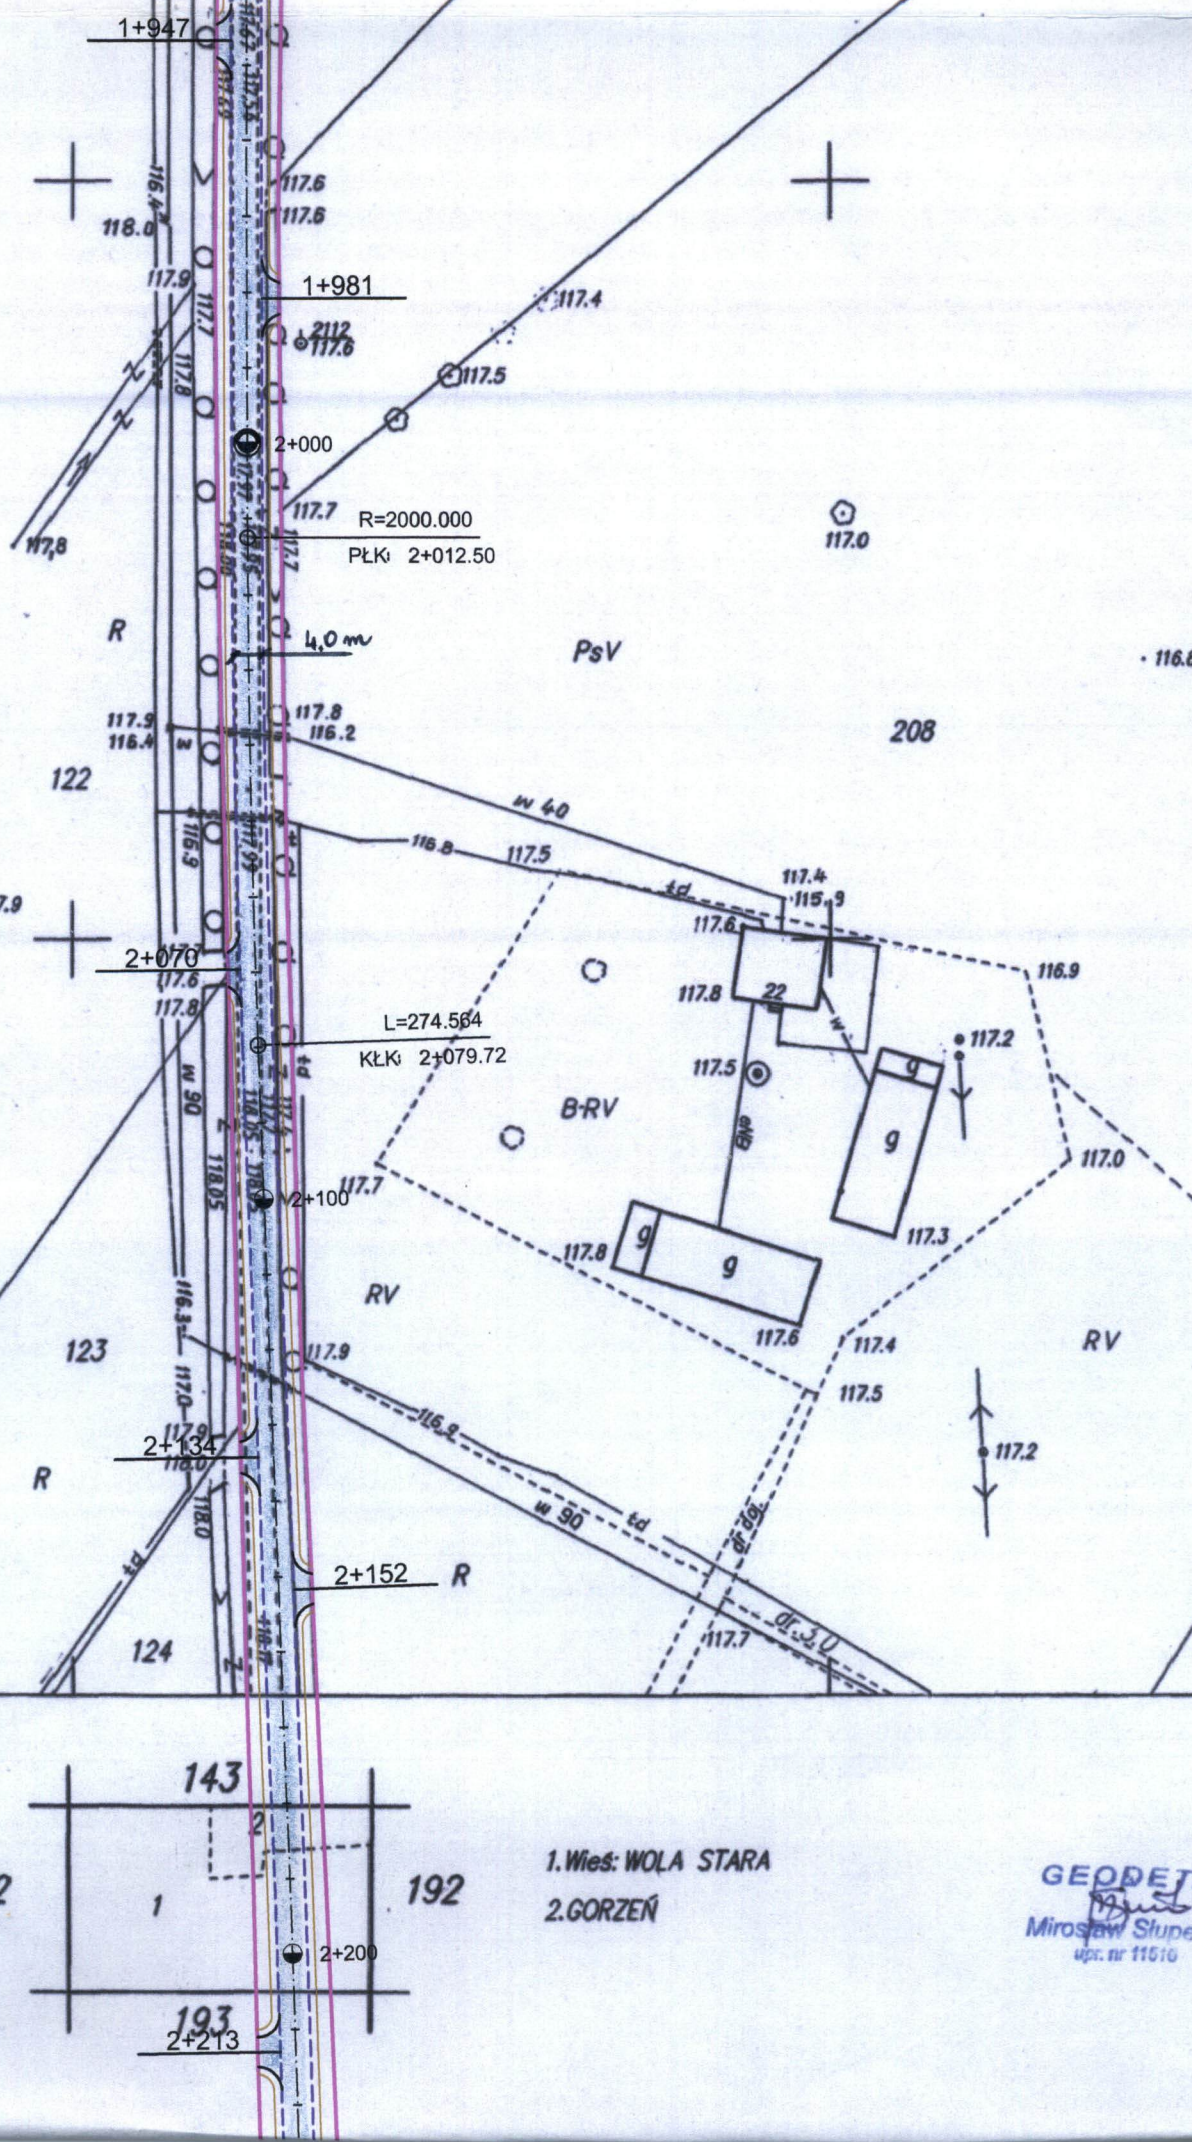

182

143


192

193


1. WIEŚ: WOLA STARA  
 2. GORZEŃ

GEODETA  
 Miroslaw Stupek  
 upr. nr 11510



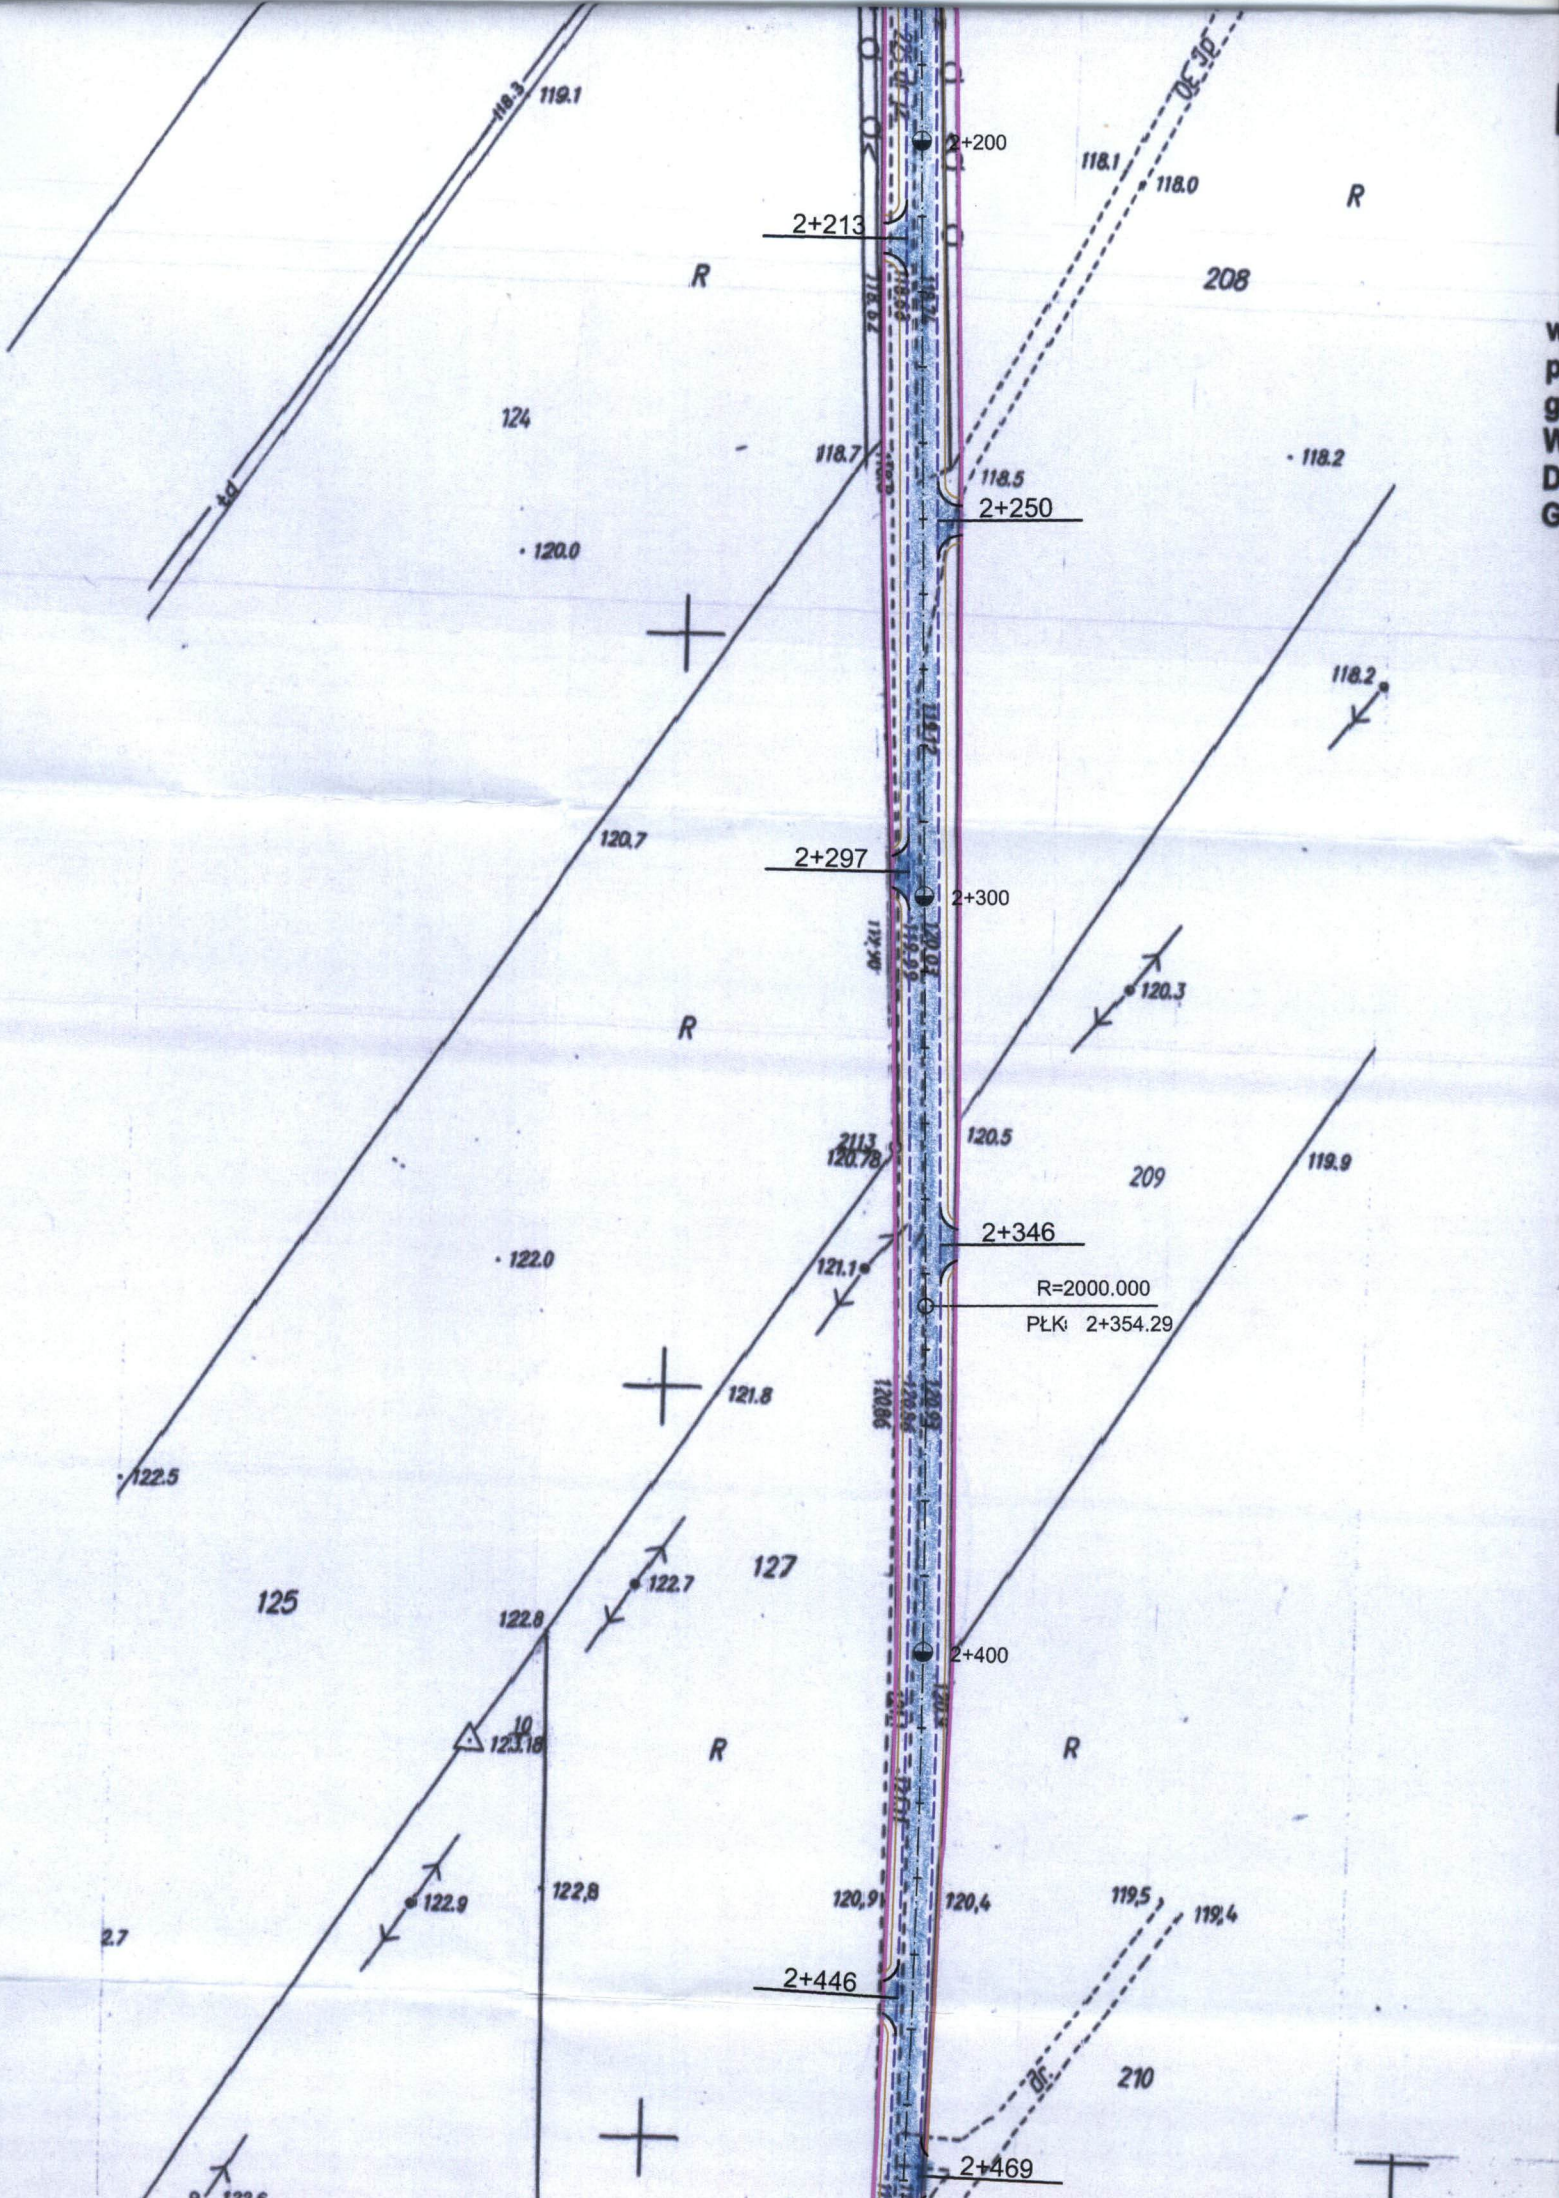



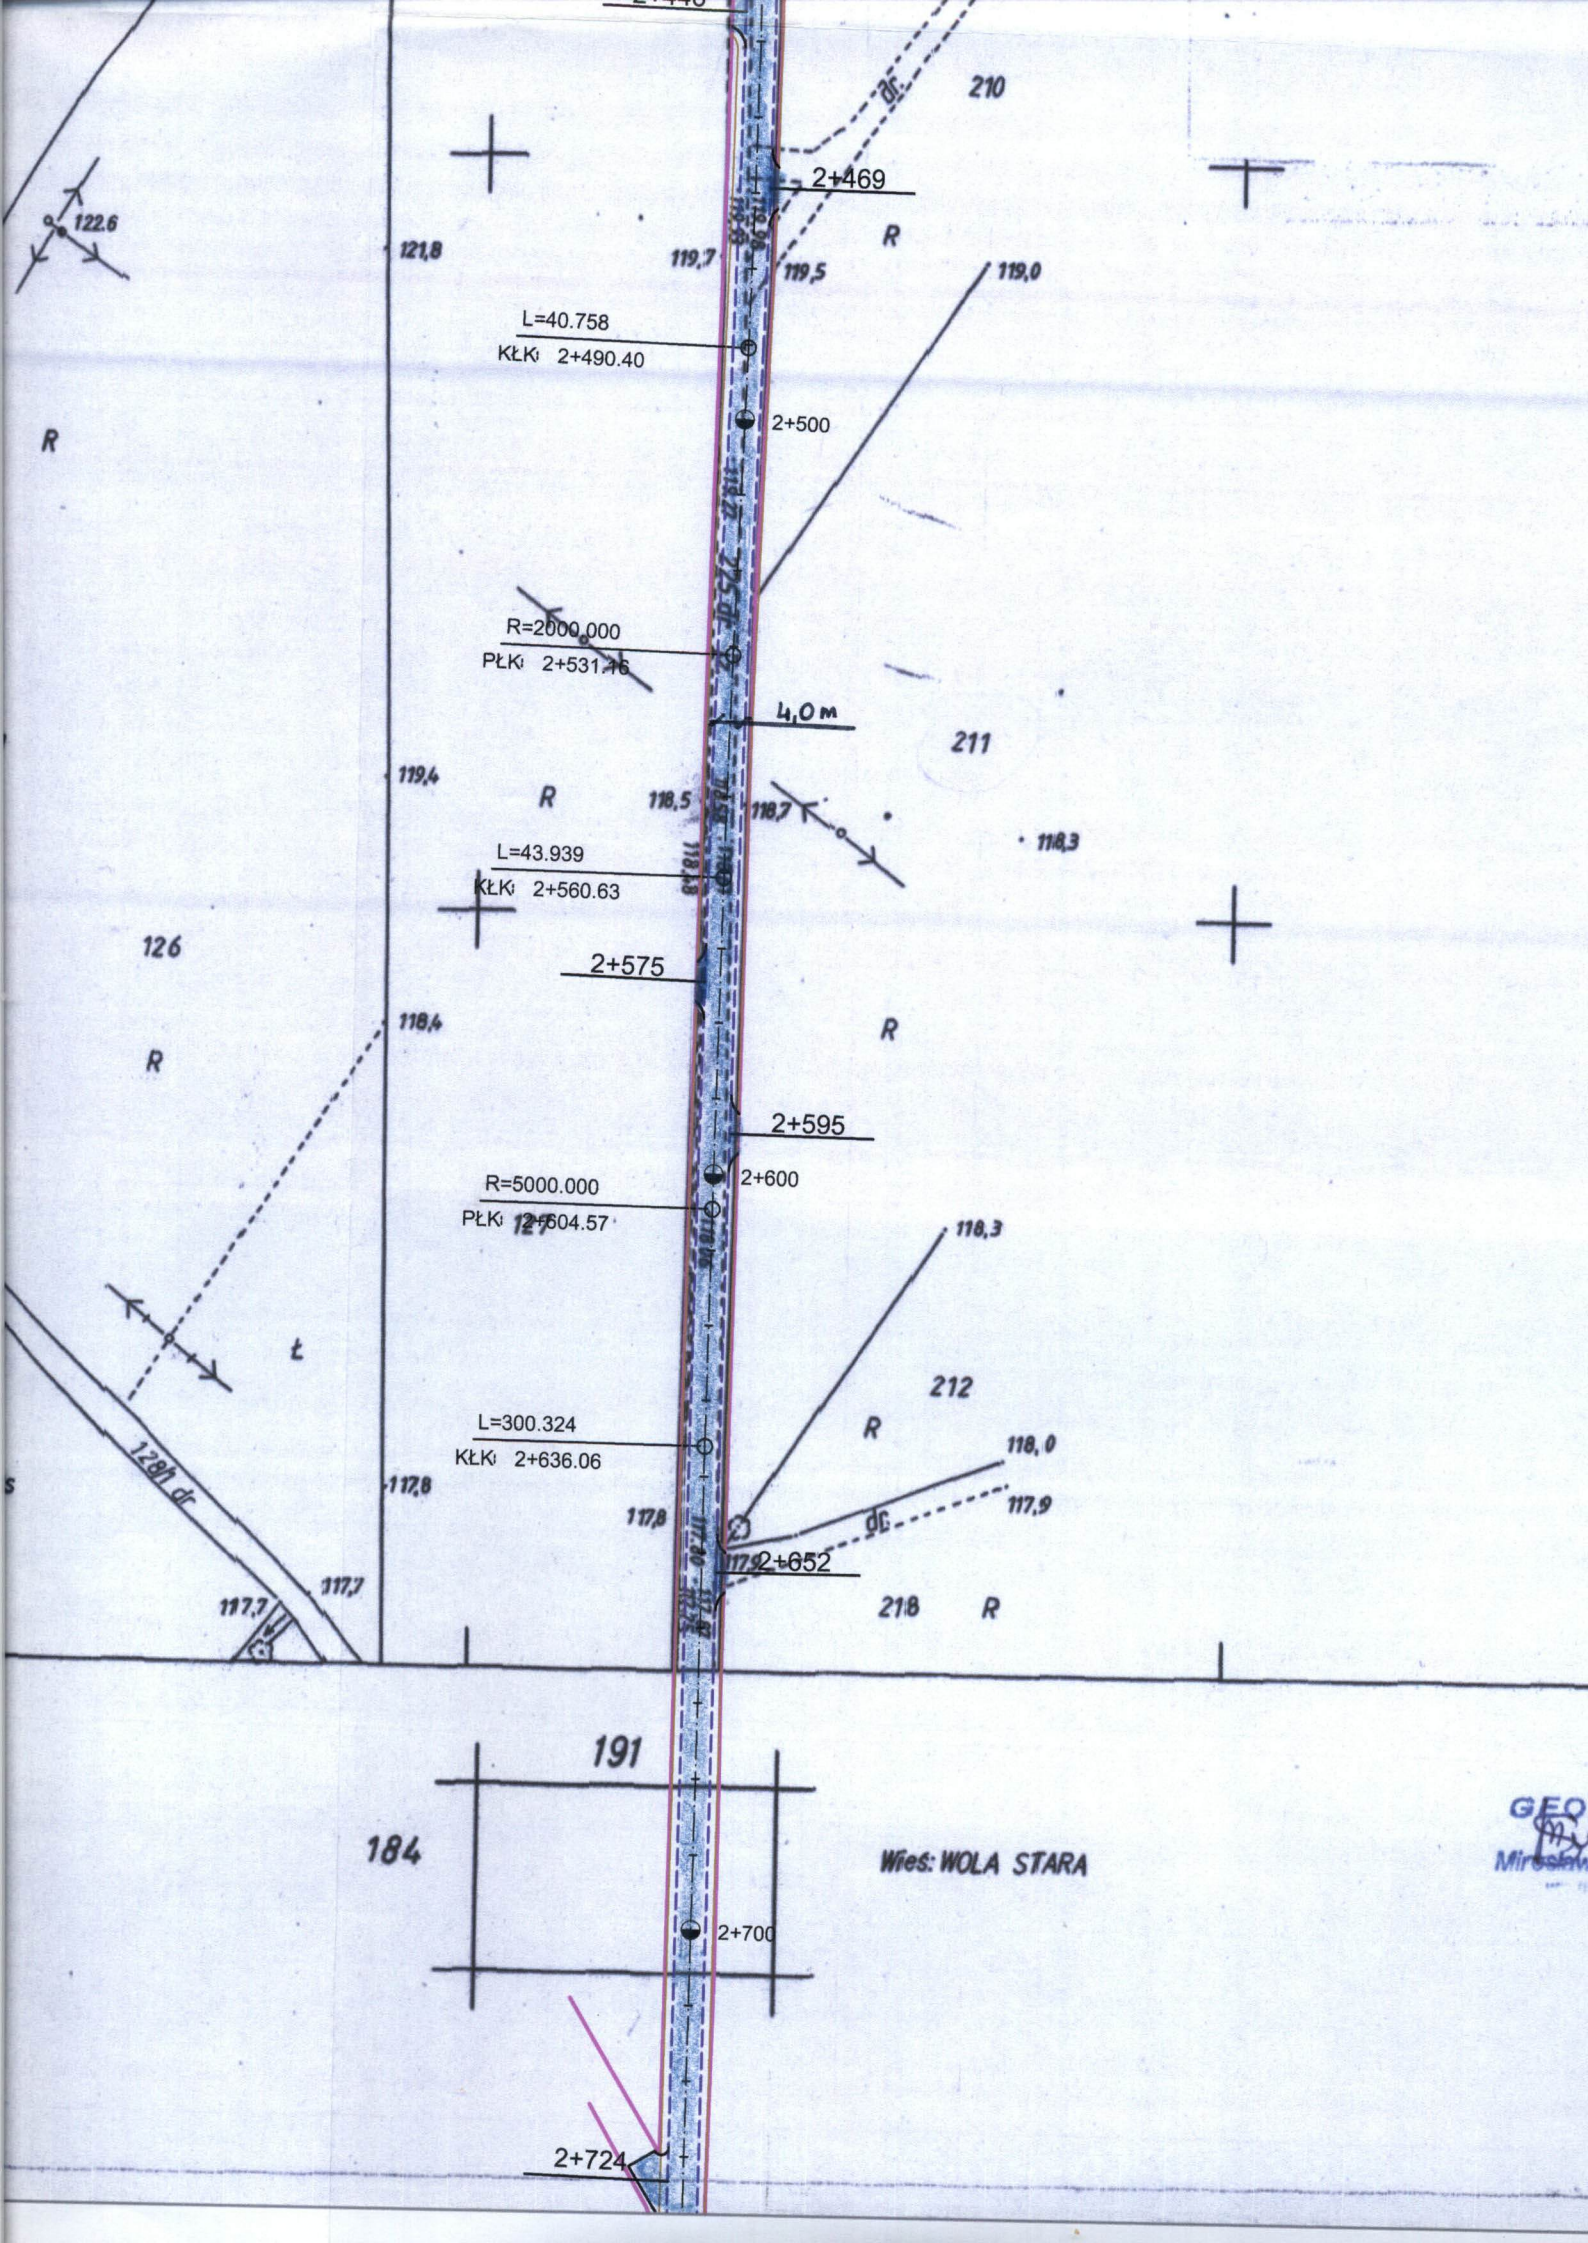




117,2 / 117,4  
117,0

NIE DOTYCZY  
OPRACOWANIA  
183

inż. Piotr  
Uprawnienia budowlane  
i kierowania robotami  
bez ograniczeń w specj  
Nr ewid. MAZ/037

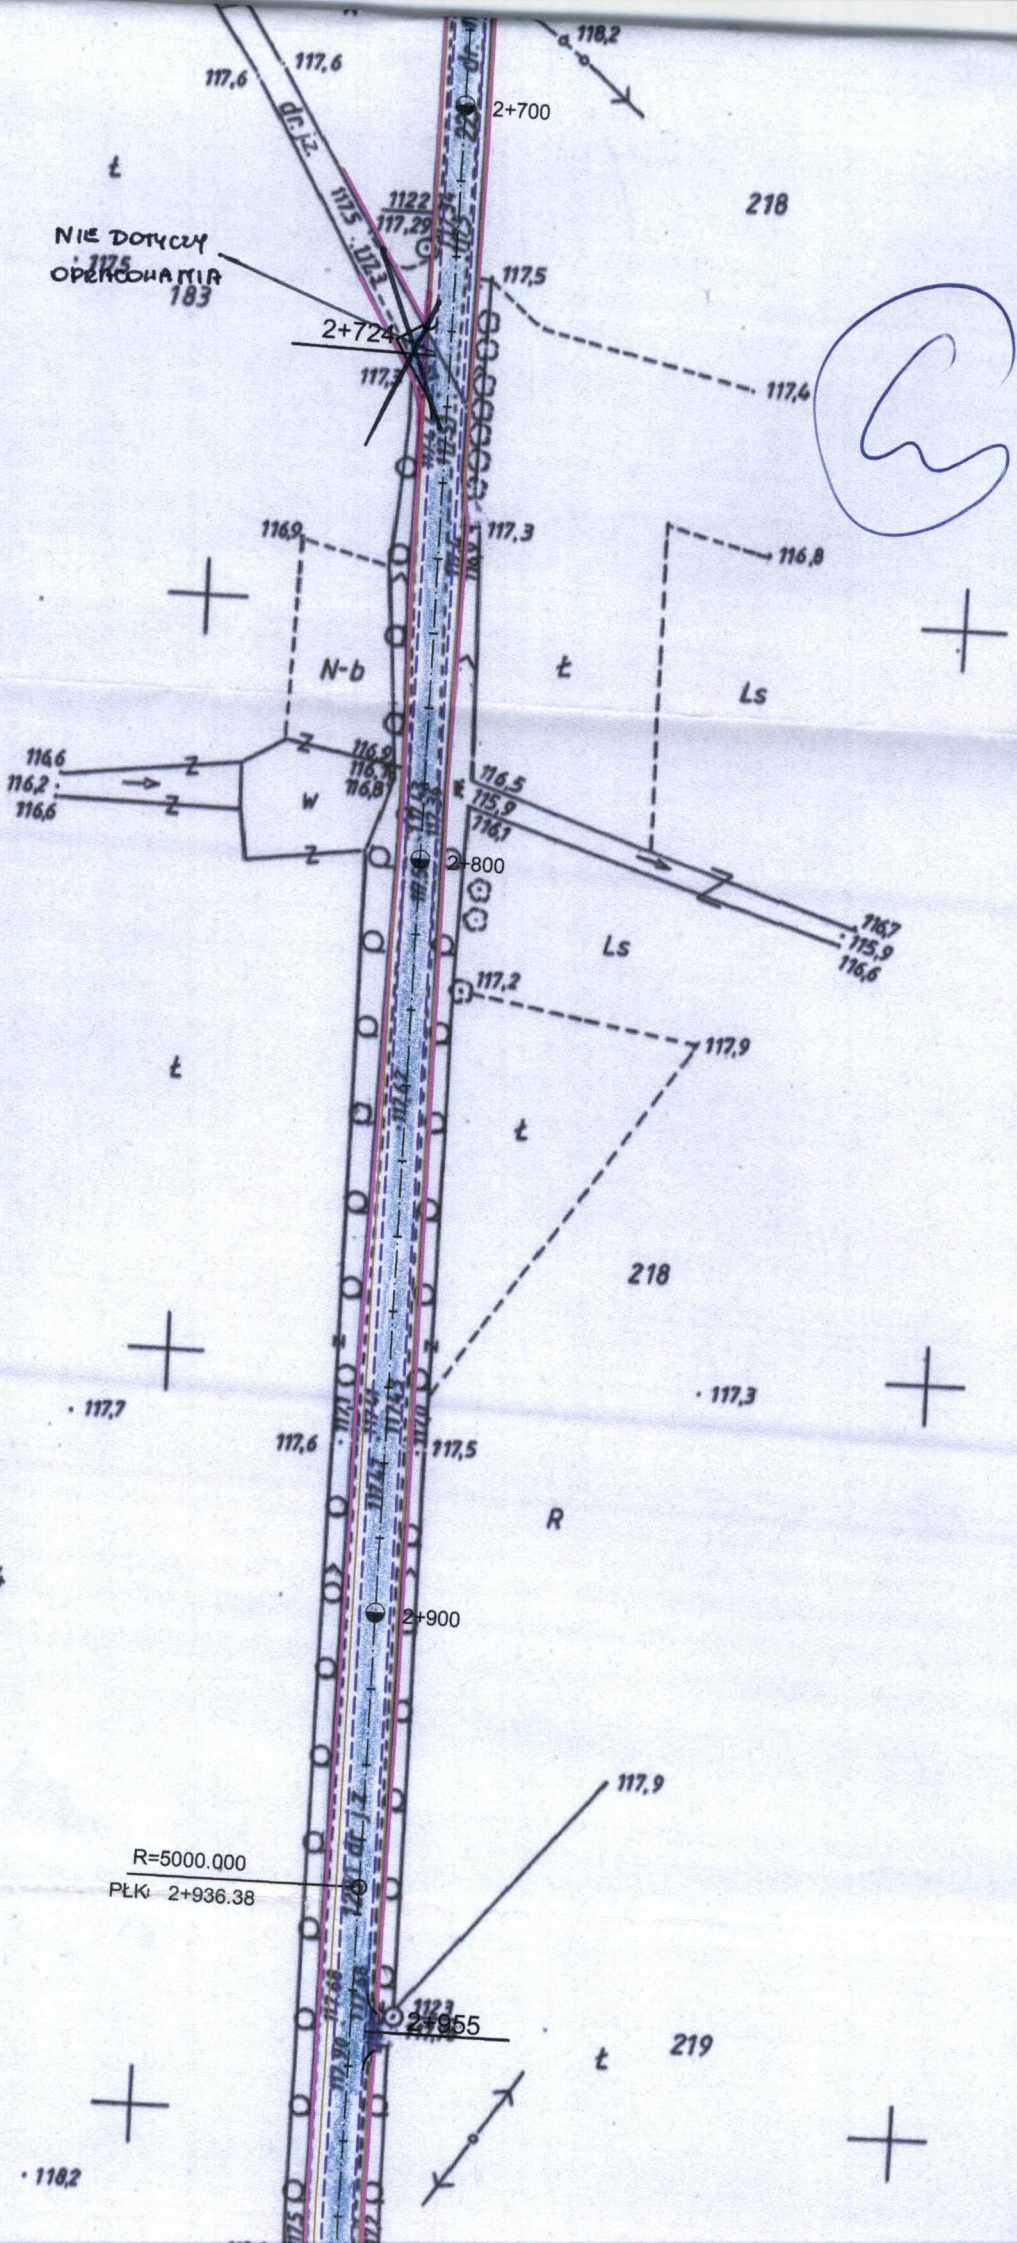

184

R=5000.000  
PŁK 2+936.38

118,2

117,7



184

2+900

R=5000.000  
PŁK 2+936.38

117,9

t 219

118,2

118,0

117,8

L=158.814  
KŁK 3+010.02

2+000

118,0

221

1177

4,0m

118,4

R

221

3+042

Ps

224

117,7

184

118,1

118,0

118,3

Lz

224



t

118,1

118,0

118,2

118,0

3+100

3+107

224

g

B

g

118,2

R

118,0

118,1

117,9

117,8

118,1

118,0

117,9

118,0

3+137,8

3+138

227 dr

118,0

246

N

189

118,6

118,4

118,2

118,1

118,0

118,0

117,9

117,8

117,7

117,6

117,5

R=100.000

PŁK 3+168.84  
L=5.496

KŁK 3+179.88

PŁK 3+185.38  
R=100.000

ś Wola Stara